


DIP AND CONCRETE PIPE

ADS N-12 HP PIPE/PP PIPE

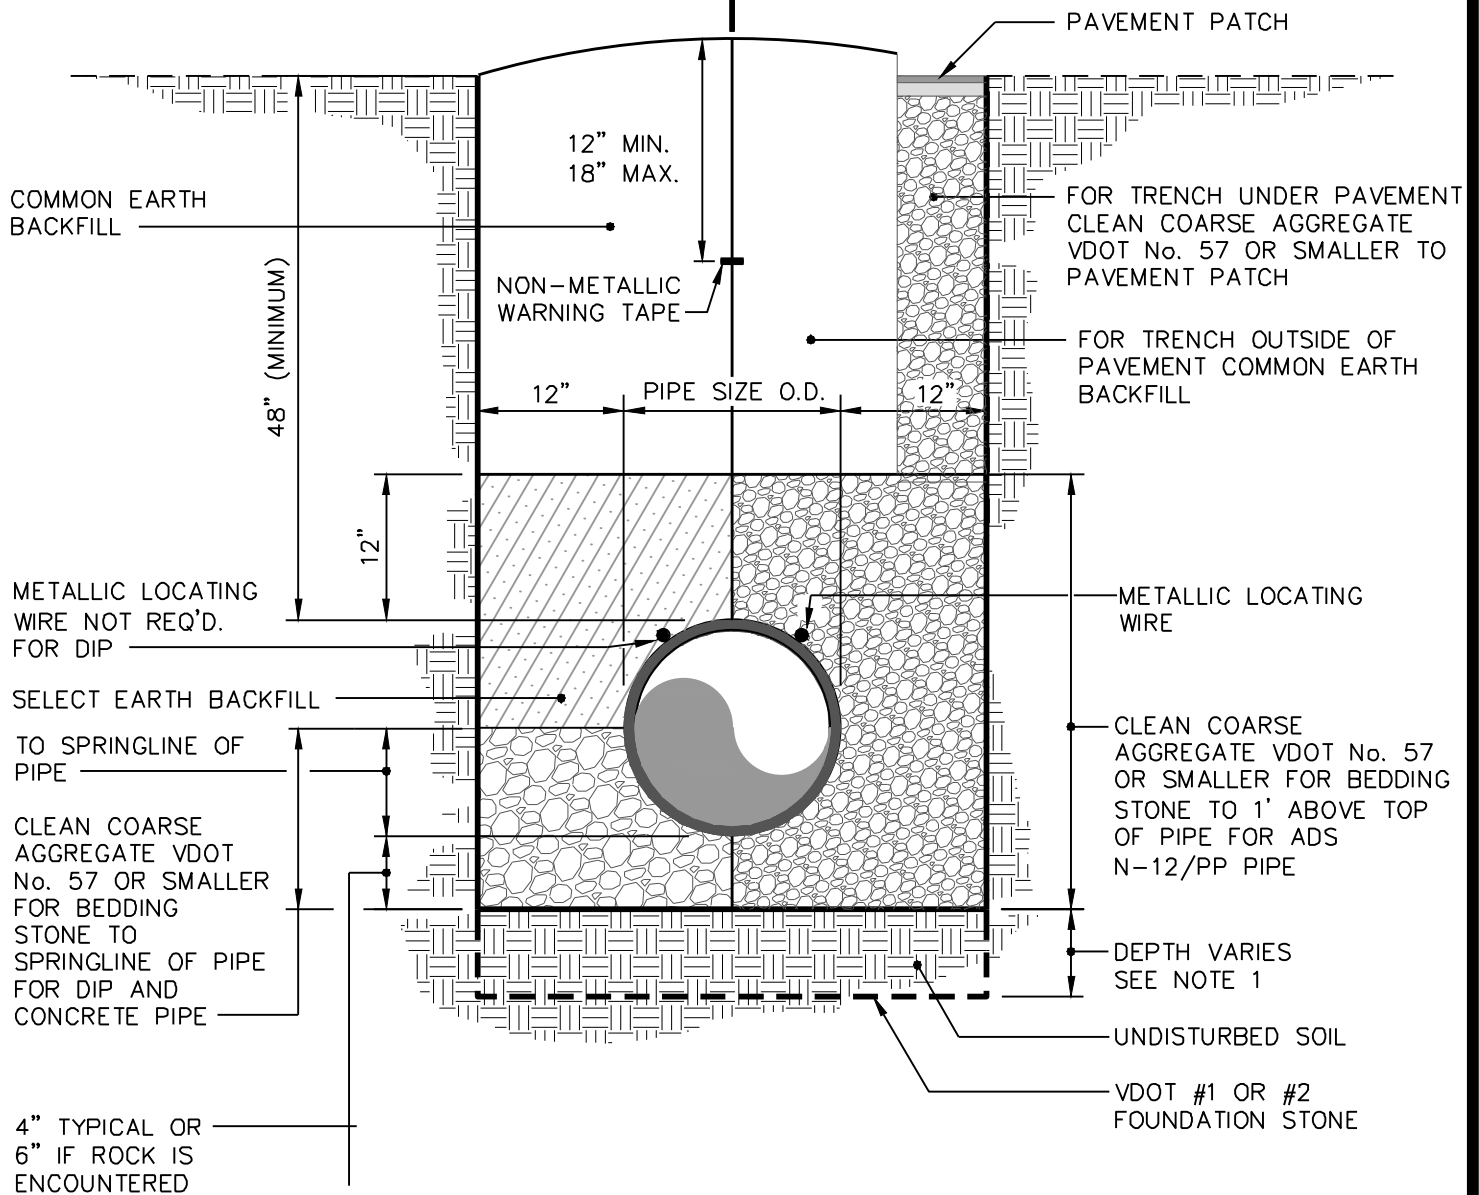

NOTES:

1. FOUNDATION STONE SHALL BE REQUIRED WHEN SOIL CONDITIONS ARE UNSUITABLE.
2. EXTRA DEPTH EXCAVATION SHALL BE PAID FOR AS ANYTHING BEYOND 4' OF COVER TO TOP OF PIPE.
3. AN ADDITIONAL 1 INCH DEPTH OF BEDDING MATERIAL WILL BE REQUIRED FOR EACH ADDITIONAL 2 FEET OF TRENCH DEPTH IN EXCESS OF 16 FEET UP TO A MAXIMUM OF 12 INCHES.
4. NON-METALLIC WARNING TAPE AND METALLIC LOCATING WIRE NOT REQUIRED FOR CULVERTS UNDER ROAD.



THE CITY OF LYNCHBURG

STORM SEWER LINE TRENCH DETAIL

USE WITH THE CITY OF LYNCHBURG STANDARD SPECIFICATIONS ONLY

SCALE:
NOT TO SCALE

REVISION DATE:
12-12-2014

DETAIL #
27.01A

SHEET #:
1 OF 1